


# SPECIFICATIONS FOR BACKFILLING TOWNSHIP ROADWAYS

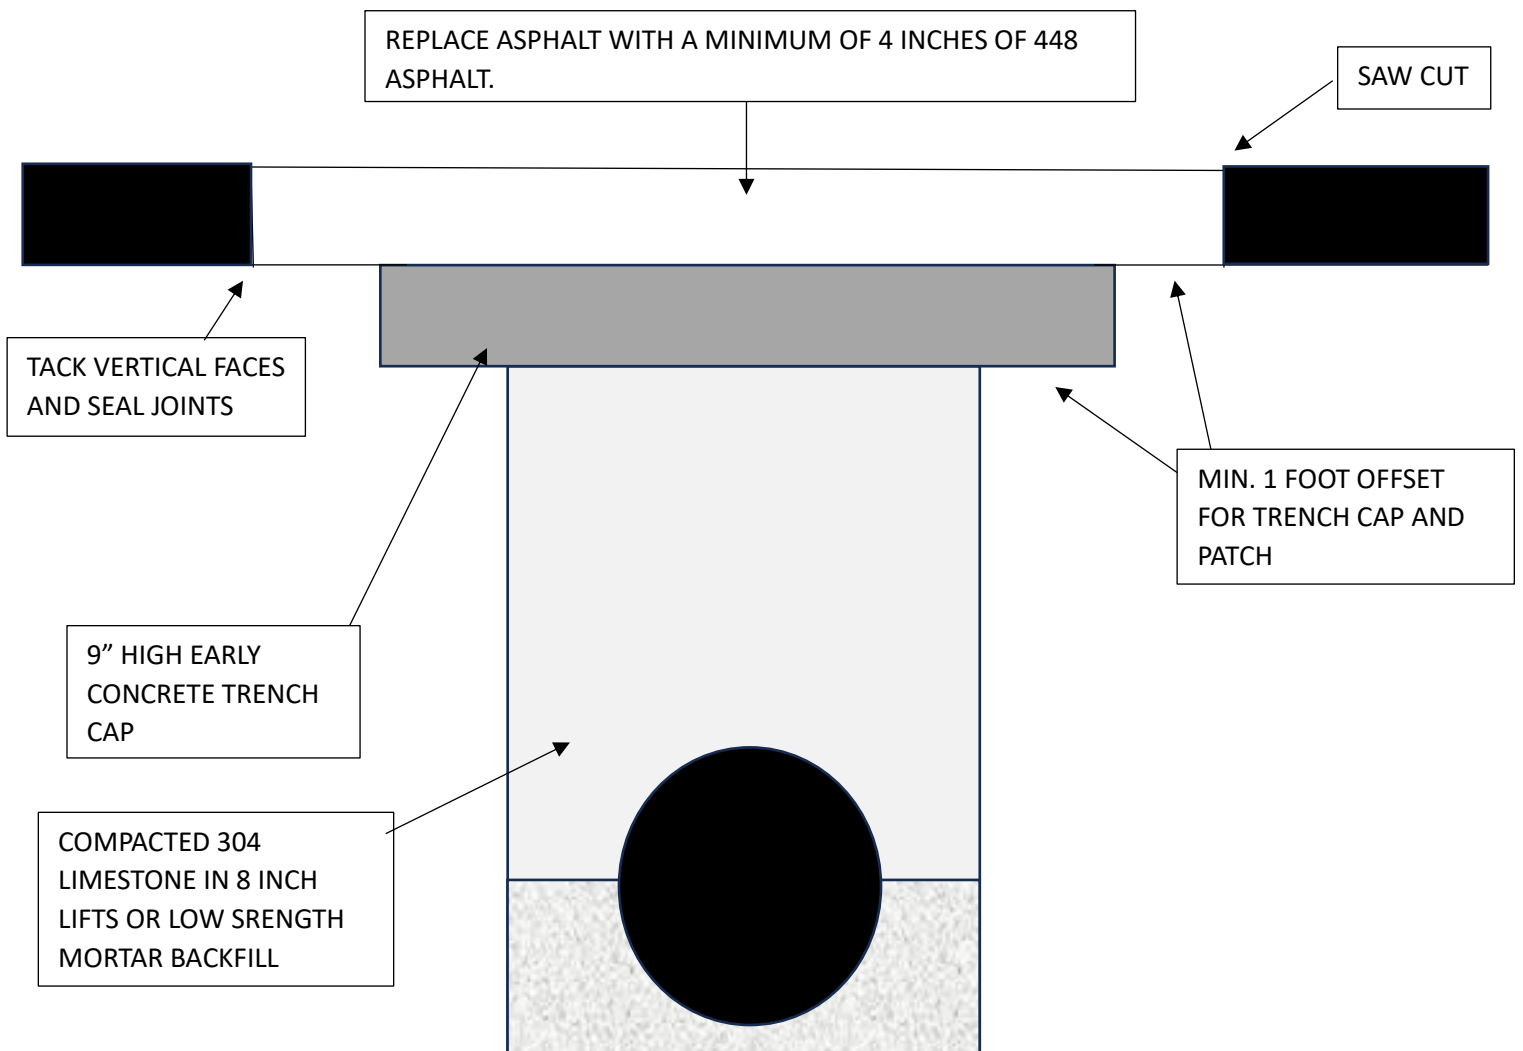

1. PATCHED AREAS TO BE SEALED WITH A 4-INCH AC BAND SEALANT
2. IF REPAIRED AREA IS WITHIN 2 FEET OF ROADWAY EDGE, PAVEMENT IS TO BE REPLACED TO ROADWAY EDGE AT NO ADDITIONAL COST.